


<b>PROJECT : ZORGCAMPUS 'DE VLEDBERG'</b>	
Plan	: Eerste verdieping
Ligging	: Ruddershove 1 - 8000 Brugge
Architect	: G. Debruyne
Datum	: 2008
Schaal	: 1/300
Plannr.	:

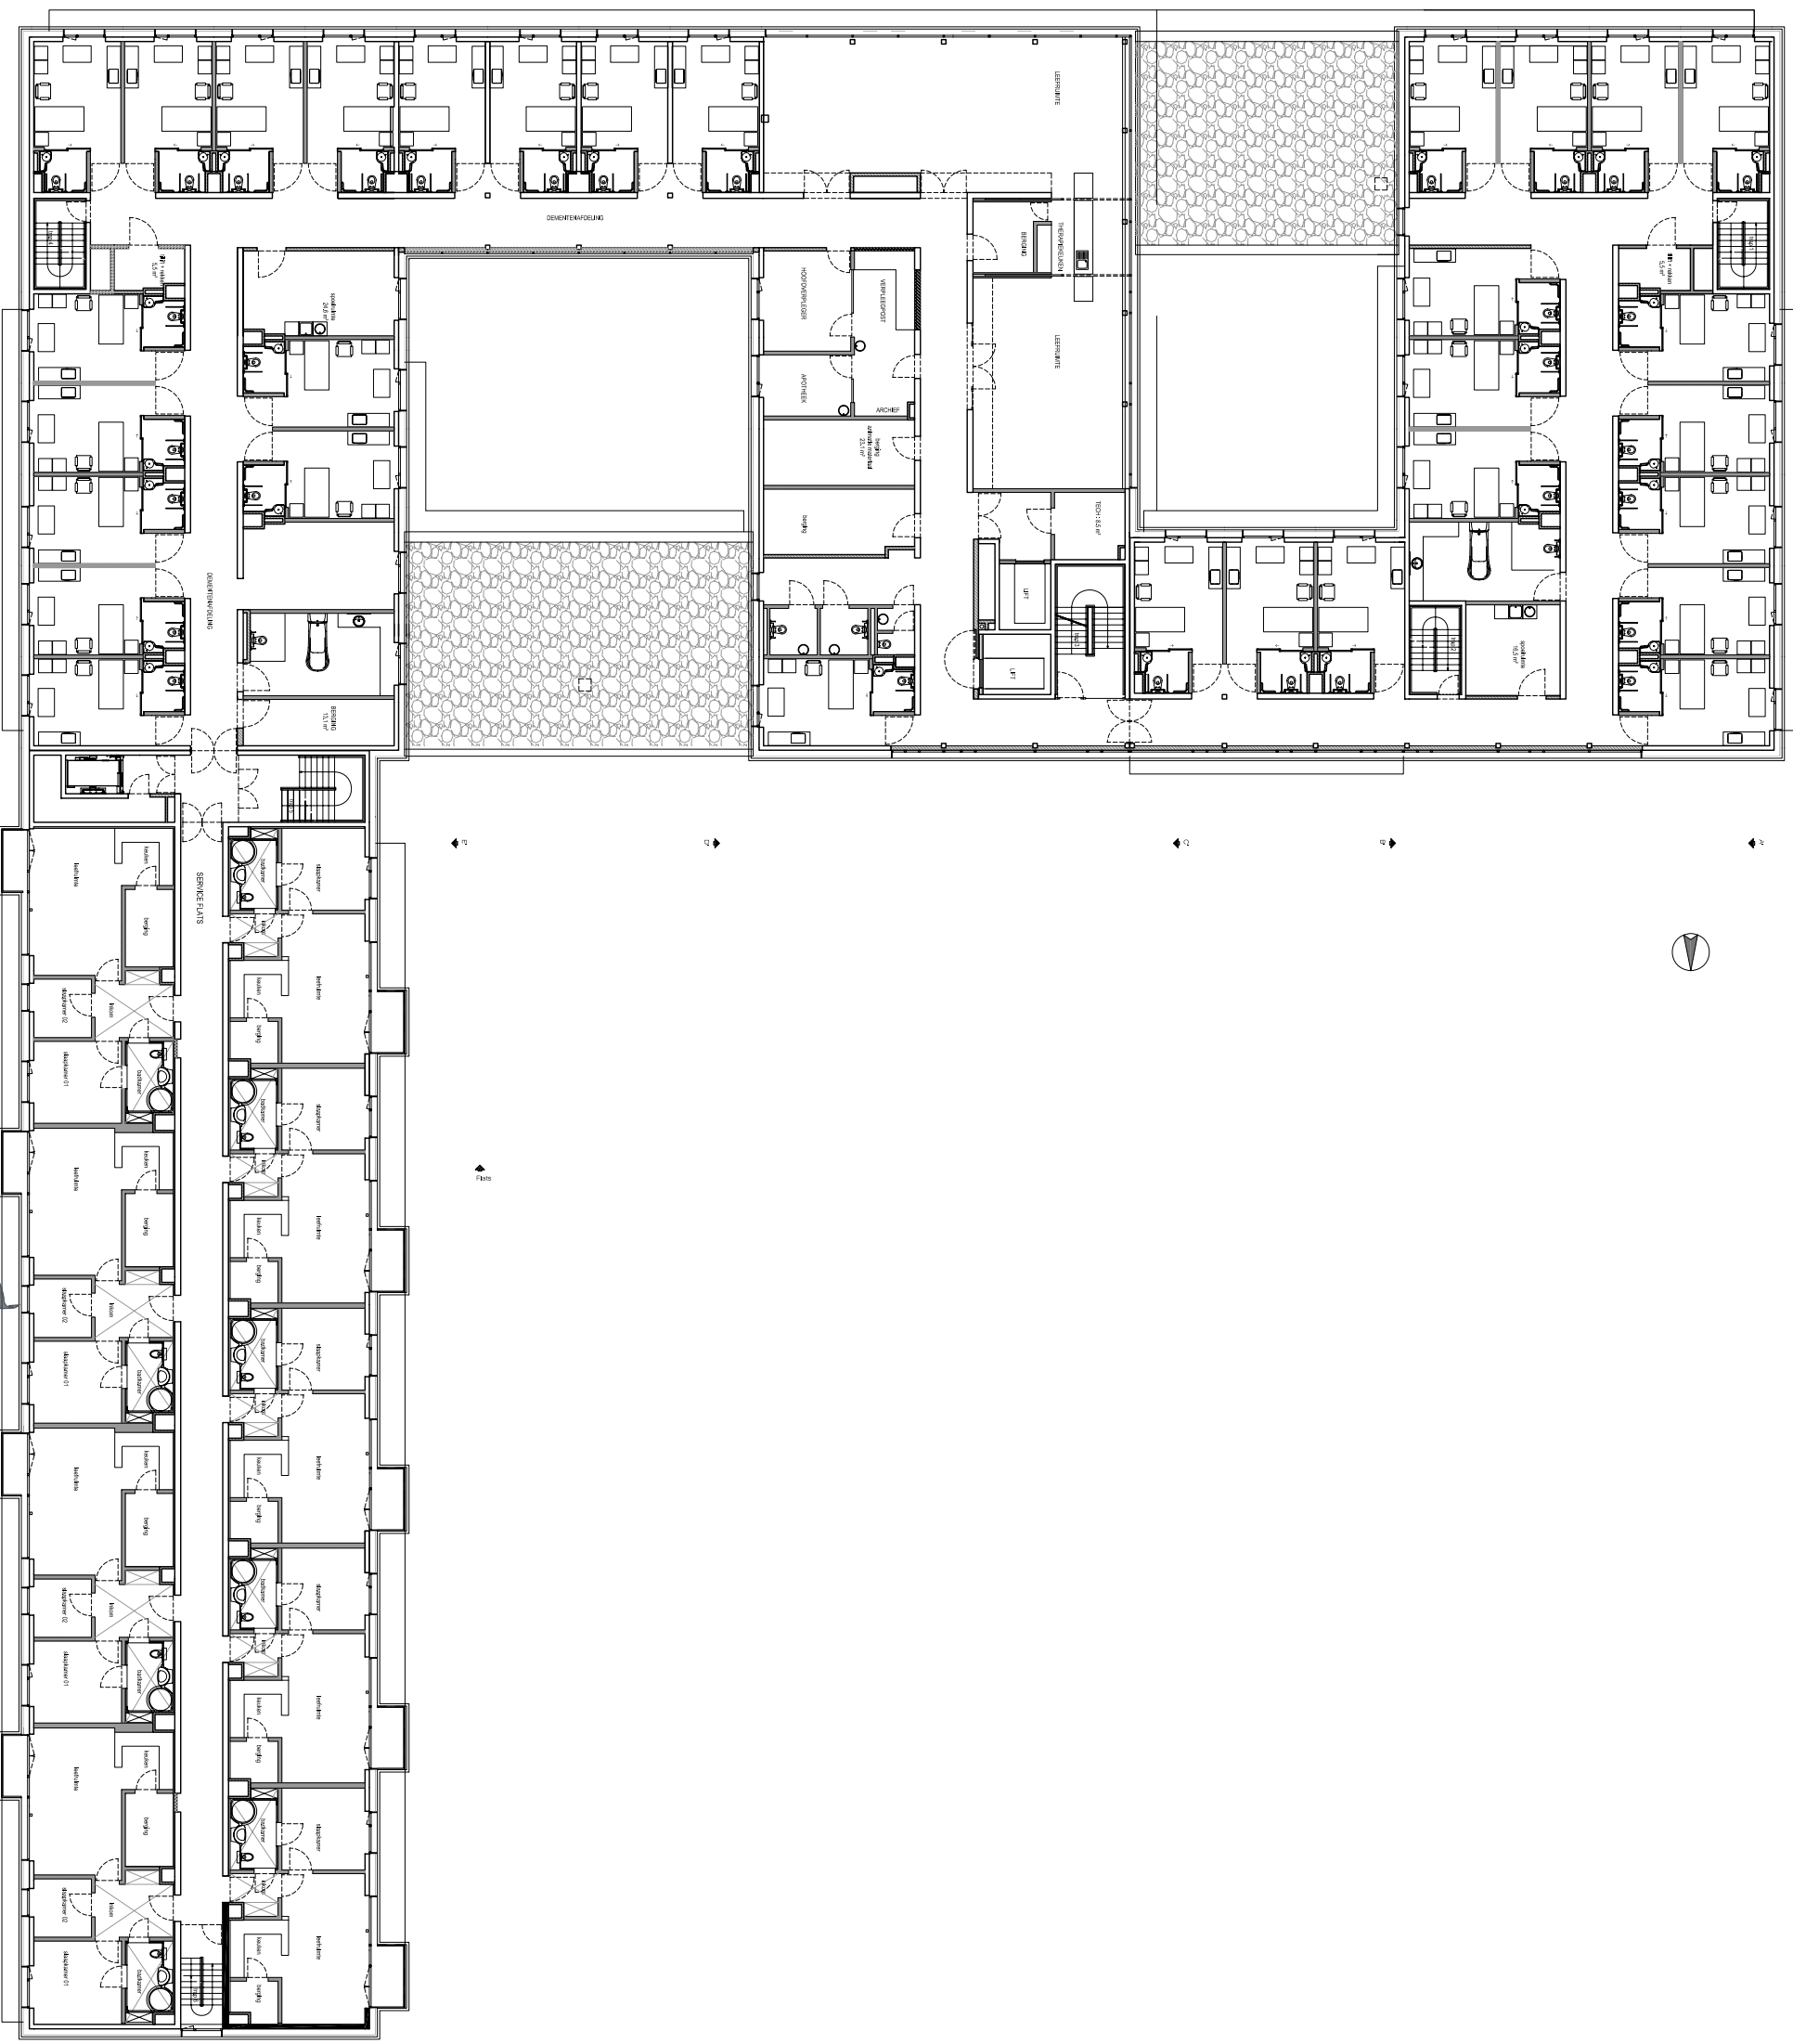

<b>PROJECT : ZORGCAMPUS 'DE VLEEDBERG'</b>	
Plan	: Tweede verdieping
Ligging	: Riddershove 1 - 8000 Brugge
Architect	: G. Debruyne
Datum	: 2008
Schaal	: 1/300
Plannr.	:

